



Box 32, Wekweètì, NT X0E 1W0

Tel: 867-713-2500

(Main)

Fax: 867-713-2502

#1-4905 48th Street, Yellowknife, NT X1A 3S3

Tel: 867-765-4592

Fax: 867-669-9593

November 9, 2011

File: MV2004C0044

Ms. Shirley Standafer-Pfister, Manager
Environmental and Regulatory Affairs
Peregrine Diamonds Ltd.
201-1250 Homer Street
Vancouver, BC Canada V6B 1C6

Fax: (604) 408-8881

Dear Ms. Standafer-Pfister:

Storage Authorization

The Wek'èezhii Land and Water Board (WLWB) discussed your request for a storage authorization pursuant to subsection 16(2-3) of the *Mackenzie Valley Land Use Regulations* in its meeting on November 7, 2011. The WLWB has approved your request and hereby authorizes Peregrine Diamonds Ltd. to store the items listed associated with Land Use Permit MV2004C0044 until December 3, 2012. Prior to this date, Peregrine Diamonds Ltd. must:

1. Have in place a new land use permit from the WLWB; or
2. Complete removal of all buildings and equipment pursuant to subsection 16(1) of the *Mackenzie Valley Land Use Regulations*, restore the permit area pursuant to section 15, and submit a final plan pursuant to section 29.

The full cooperation of Peregrine Diamonds Ltd. is anticipated and appreciated. Please contact Regulatory Specialist Sarah Elsasser at selsasser@wlwb.ca or 867-765-4583 if you have any questions.

Yours sincerely,

A handwritten signature in black ink, appearing to read "V. C. Blondin".

Violet Camsell-Blondin
Chair

Attachments

Copy to: Michael Martin, South Mackenzie District, AANDC



**APPLICATION FOR STORAGE OF BUILDINGS,
EQUIPMENT, MACHINERY AND MATERIALS
PURSUANT TO SECTION 16(2) OF THE
MACKENZIE VALLEY LAND USE REGULATIONS**

COMPANY NAME: Peregrine Diamonds Ltd.

Previous Authorization (i.e., Land Use Permit No.) #MV2004C0044 *

* #MV2004F0045 is the winter-route permit associated with the DO-27 Project; there are, however, no materials stored in association with that permit.

I hereby request permission to store on lands within the Mackenzie Valley (as defined in the MVRMA) the following:

BUILDINGS:	<u>7 plywood tent structures: storage shed, generator shed, water-tank shed, kitchen/dry, office, Pacto toilet shed, recreation tent.</u>	<u>5 sleep-tent wood frames (no covers at present)</u>
EQUIPMENT:	<u>1 wheeled trailer; 2 komatiks; a dozen shovels; 1 wheelbarrow; 1 bear fence around camp compound, approx. dimensions – 30m x 180m.</u>	<u>1 propane washing machine; 1 propane dryer; 4 Pacto toilets in toilet shed</u>
MACHINERY:	<u>1 quad vehicle; 1 10kW diesel gen-set.</u>	
MATERIAL:	<u>Stacked cut pieces of 2 x 4 in a group in camp compound;</u> <u>Empty fuel berm approx. 150m NW of camp compound.</u>	<u>1 wooden dock approx. 325m WNW of camp compound on shore of DO-27 lake;</u> <u>2 partial drums of diesel beside 2 common structures.</u>

METHOD OF STORAGE:

Describe briefly the methods and techniques used for the storage of the above:

All above materials (with the exception of the dock, which is fixed at the lakeshore) are stored either *beside* common structures in the camp compound (e.g., quad vehicle, komatiks, trailer) or *inside* of common structures (e.g., generator, washer/dryer). No materials are stored outside of the camp compound. The camp compound is encircled by a bear fence (not electrified at present, as the camp is closed). The fuel berm NW of camp is empty.

LOCATION OF STORAGE SITE: (co-ordinates, latitude and longitude, UTM Grid, Local Name and/or Description)

DO-27 Project Camp is located at: 64° 19' 00" N lat. – 109° 48' 00" W long.

NTS Mapsheet 76C/05 Projection: UTM Zone 12N – NAD 83

Camp sited on the S arm of a fill roadway originally established by Kennecott Exploration in 1994.

SITE PLAN: Attach a sketch or map which clearly outlines the storage area. This should include a North indication, scale and any relevant topographical features. *(See 2 MAPS below).*

SITE IDENTIFICATION:

Yes STAKED Canada Lands Survey MARKERS NAME Camp located in NW corner of Mineral Lease #SAS 3 OTHER (specify) _____

PERIOD OF STORAGE: COMMENCEMENT: 03 December 2011 (end date of current permit) EXPIRY: 03 December 2012
Up to one year as per Section 16(3) of the Mackenzie Valley Land Use Regulations)

I do hereby certify that the above mentioned items will be removed, or otherwise authorised pursuant to the Mackenzie Valley Land Use Regulations, prior to the expiry date of the storage authorisation.

APPLICANT

SIGNATURE: _____ **NAME (print)** Shirley Standafer-Pfister

TITLE: Manager, Environmental and Regulatory Affairs, Peregrine Diamonds Ltd.
DATE: 24 October 2011


APPROVAL: Storage is hereby approved pursuant to Section 16(2) of the Mackenzie Valley Land Use Regulations.

CHAIR: 

DATE: November 7, 2011

Please return duplicate completed copies to Wek'èezhii Land and Water Board (address below).

**Peregrine Diamonds Ltd.
Camp as it will appear in Winter-Spring 2012**

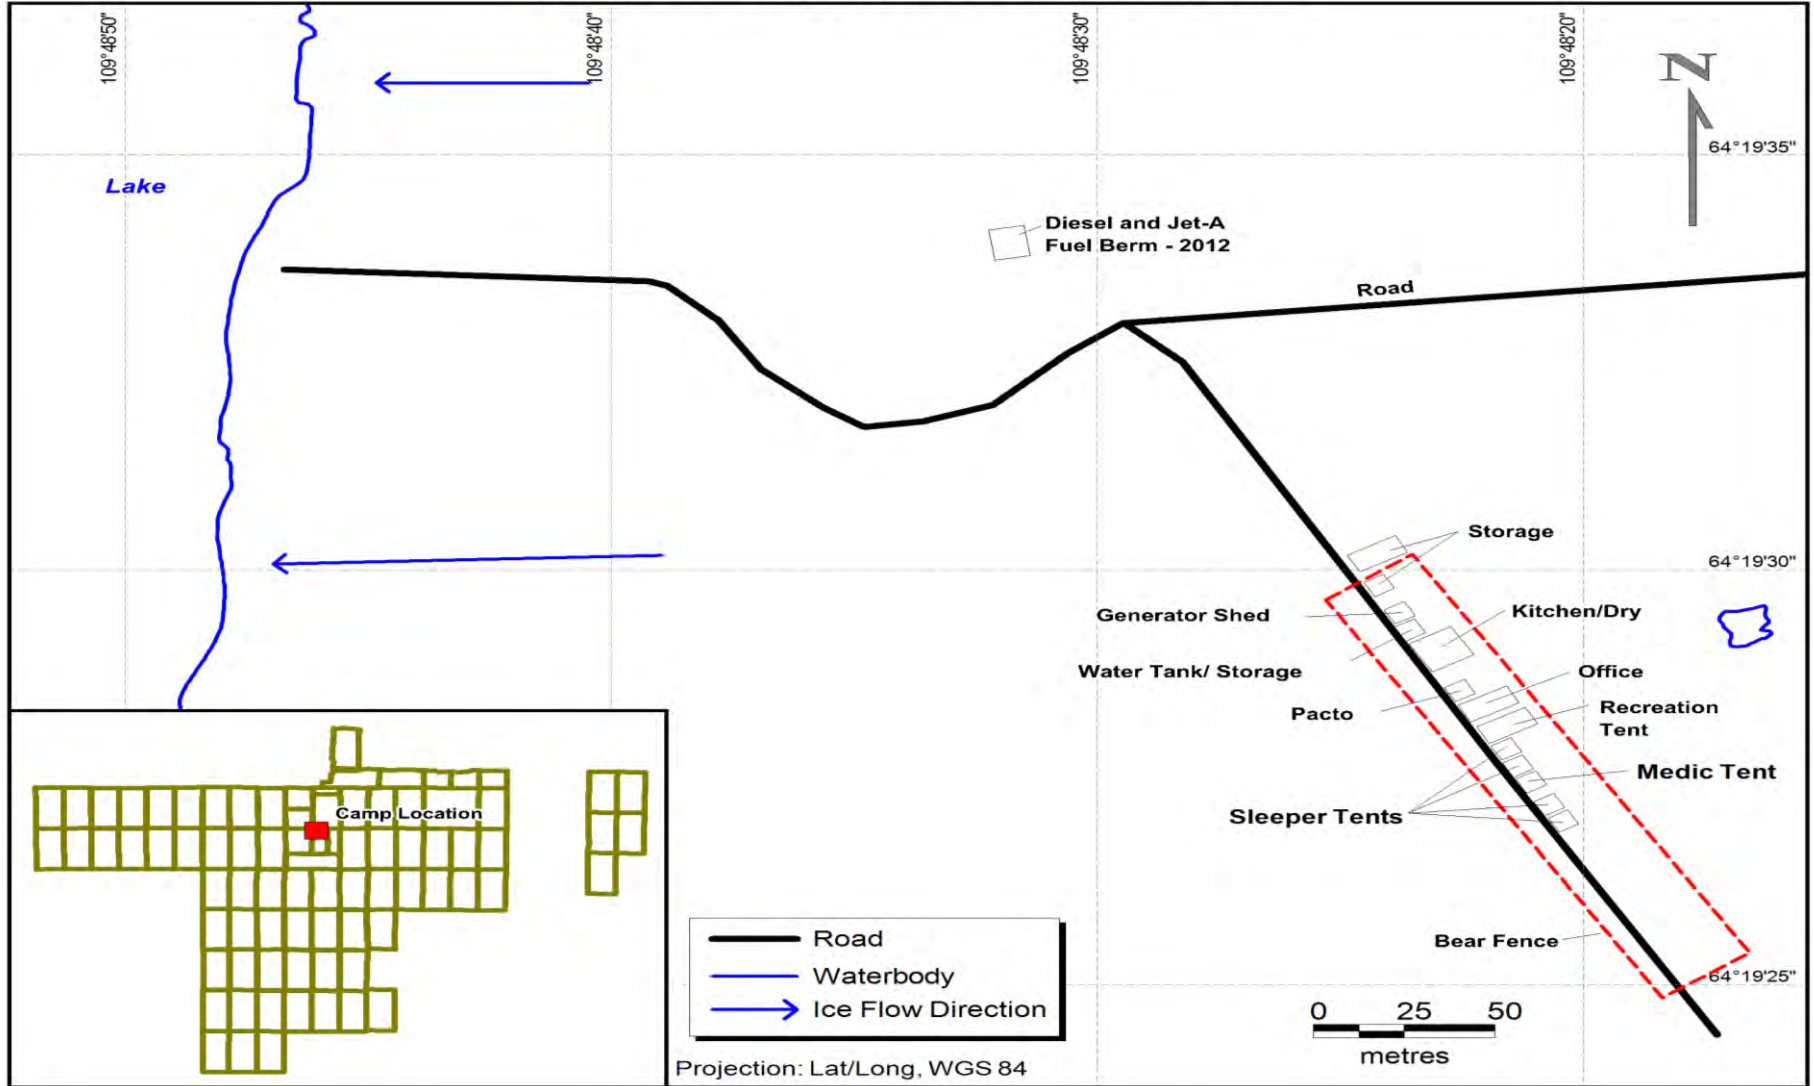

Layout map shows configuration of DO-27 Camp storage location