


PLOT DATE: November 07, 2007
 FILENAME: T:\Projects\2005\05-1117-032 (FML, Yellowknife)\-ND-\051117032ND008.dwg

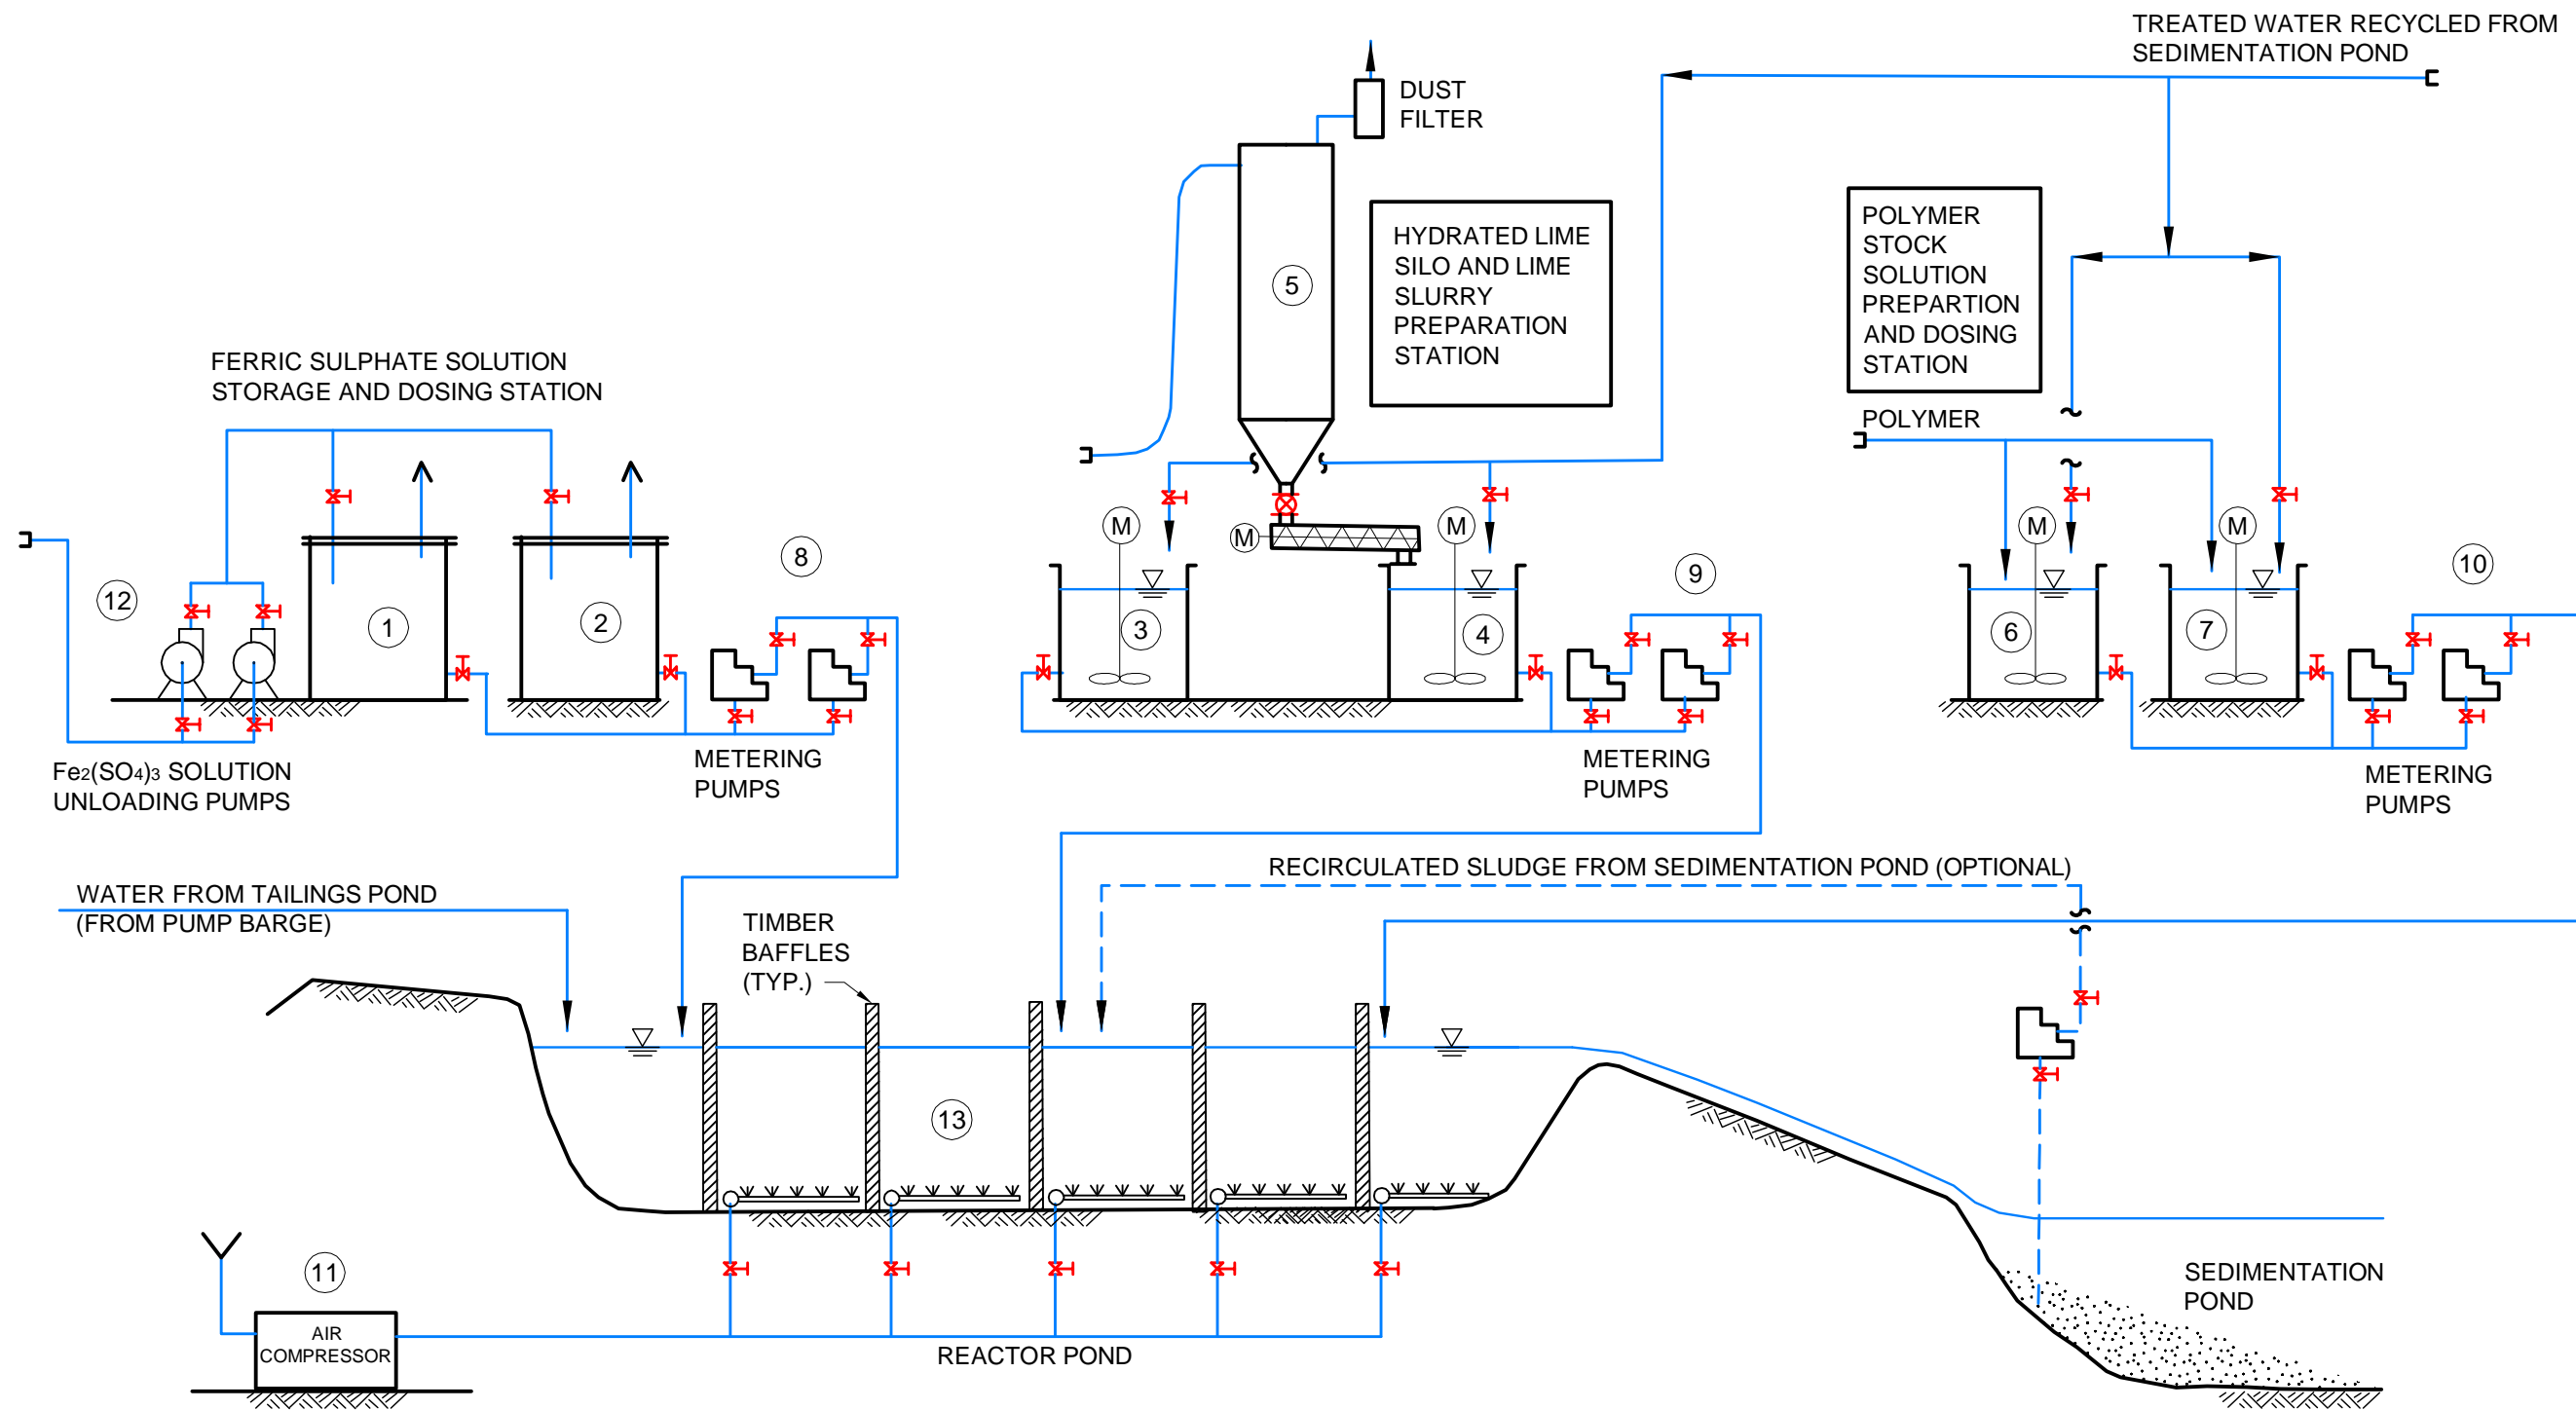

NOTE

ALL CHEMICAL PREPARATION STORAGE AND DOSING STATIONS, AND AIR COMPRESSOR ARE LOCATED IN A SERVICE BUILDING.

LEGEND:

- | | | | | |
|---|---|---|---|--|
| ① | ② | FERRIC SULPHATE SOLUTION STORAGE TANK | ⑨ | LIME SLURRY METERING PUMPS |
| ③ | ④ | LIME SLURRY PREPARATION TANK | ⑩ | POLYMER SOLUTION METERING PUMPS |
| ⑤ | ⑤ | HYDRATED LIME SILO | ⑪ | AIR BLOWER |
| ⑥ | ⑦ | POLYMER SOLUTION PREPARATION TANK | ⑫ | FERRIC SULPHATE SOLUTION UNLOADING PUMPS |
| ⑧ | ⑧ | FERRIC SULPHATE SOLUTION METERING PUMPS | ⑬ | AIR DISTRIBUTION GRIDS |

NOT FOR CONSTRUCTION

 Golder Associates Mississauga, Ontario, Canada	SCALE	AS SHOWN	TITLE EFFLUENT TREATMENT SYSTEM PRELIMINARY SCHEMATIC FLOW DIAGRAM
	DATE	NOV. 2007	
FILE No.	051117032ND008.dwg	DESIGN	PM
PROJECT No.	05-1117-032 (9800)	CAD	JFC
REV.	A	CHECK	PM
		REVIEW	KAB
NICO Project, Fortune Minerals Ltd.			FIGURE 8