


DRAWING NO. DWG-000-F-001
 REFERENCE FILES:
 J:\CadPro\183200\FLOW\000F003.832
 2008-10-31
 15:31:05
 C100739
 Rev. 02 June 03

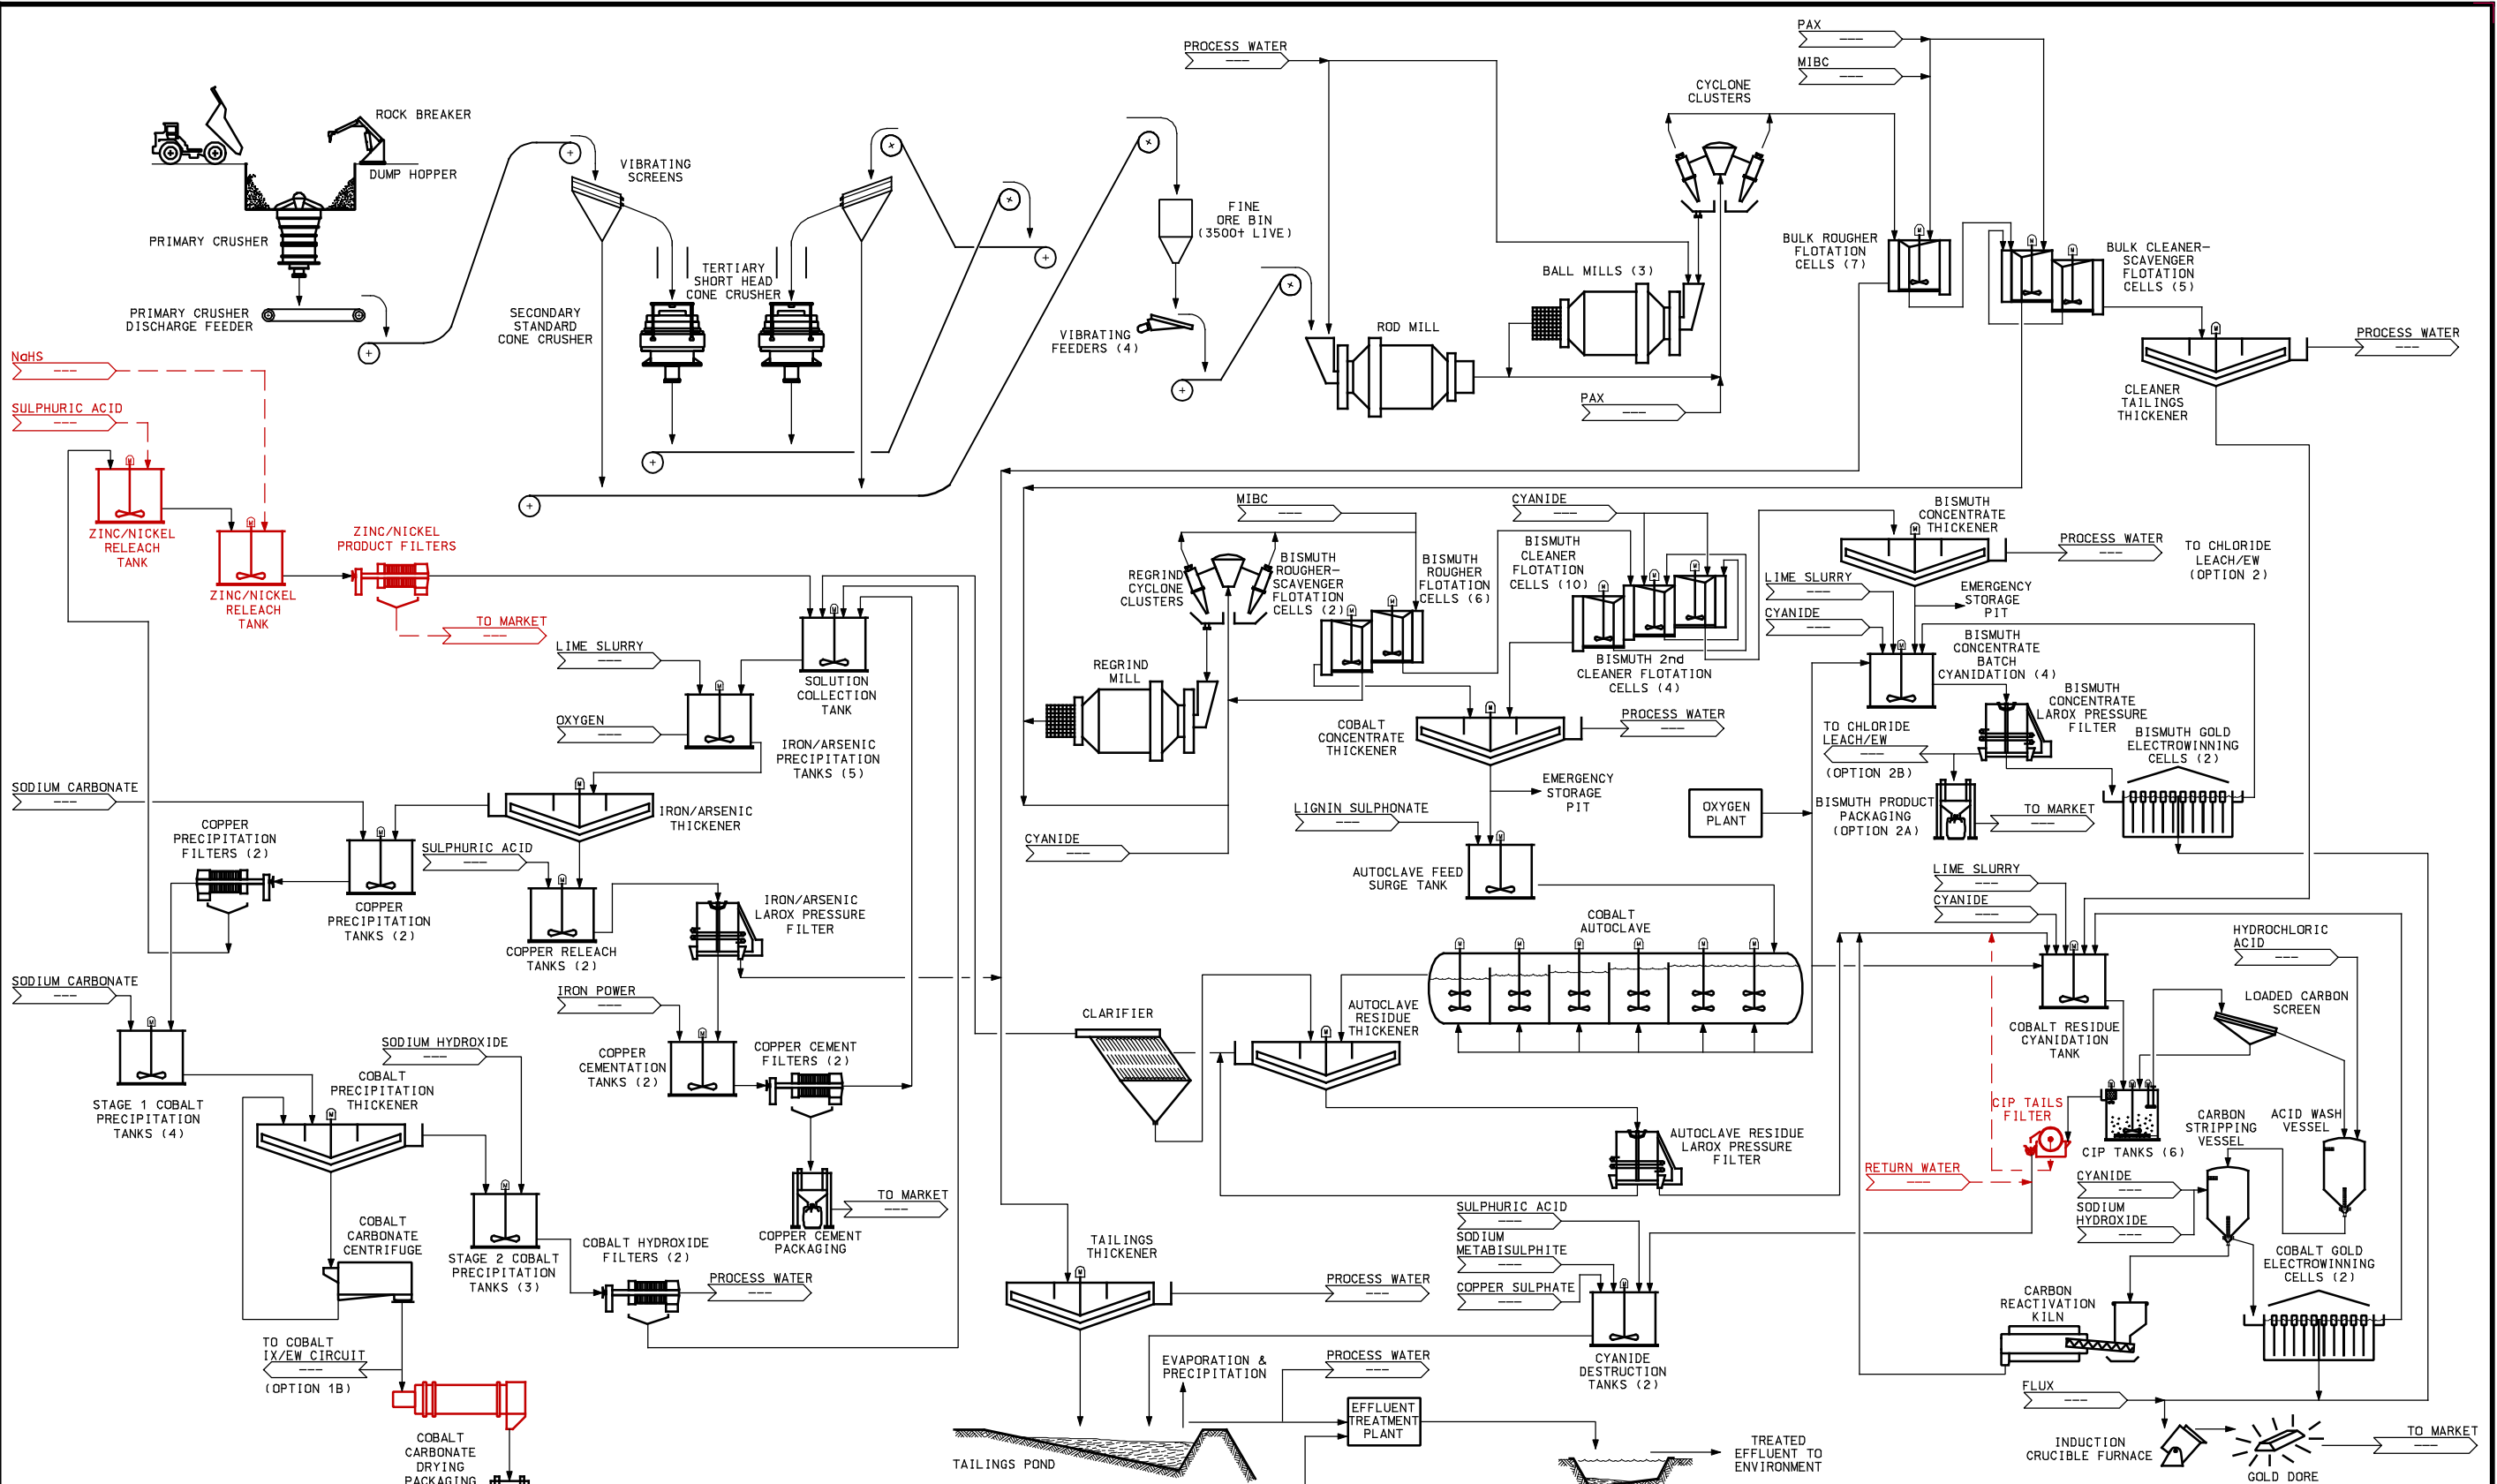

- NOTES:
1. FLOCCULANT STREAMS NOT SHOWN
 2. FILTER AID (DIATOMACEOUS EARTH) STREAMS NOT SHOWN
 3. AIR STREAMS NOT SHOWN

THIS DRAWING IS NOT VALID UNLESS THE LATEST REVISION INITIALS ARE HANDWRITTEN

NO	DESCRIPTION	BY	CHK'D	APPROVED	DATE
1	ISSUED FOR MINING INDUSTRY QUESTIONNAIRE	E.N.	D.M.		10/30/08
2	REISSUED FOR CLIENT REVIEW	E.N.	D.M.		10/27/08
3	ISSUED FOR CLIENT REVIEW	E.N.	D.M.		10/27/08

NO	DESCRIPTION	BY	CHK'D	APPROVED	DATE

PREPARATION	BY	DATE	APPROVALS	BY	DATE
DESIGN	M.S./E.N./D.M.	10/27/08	PROCESS		
DRAWN	A.Y.	10/27/08	ENGINEERING		
CHECKED	M.S./D.M.	10/27/08	PROJECTS		
ACCEPTED			CLIENT		

ISSUE RECORD	ISSUE	REV.	DATE

CURRENT ISSUE FOR:
 CLIENT/PROJECT
**FORTUNE MINERALS
 NICO PROJECT**

TITLE
**OVERALL PROCESS
 FLOW SHEET
 DWG-000-F-002**

SCALE	PROJ. NO.	REVISION
NONE	183200	
DRAWING NO.	FIGURE 5A	

